

MARION COUNTY SURVEYOR'S OFFICE



SECTION CORNER RECORD

DEBRA S. JENKINS
MARION COUNTY SURVEYOR

SEC. 12 TWN. 14_N RNG. 2_E

BRYAN F. CATLIN, PLS
TECHNICAL SUPERVISOR

Date: 1-27-10
Party Chief: Wilcoxen
Crew: Finney
Type of Marker: Harrison
Method of Establishment: County: 9-28-2000
IN S.P.C. E Zone, NAD 83 (1986)
Name: 14021206
N: 491 090.136 6(m)
E: 49 919.597 8(m)

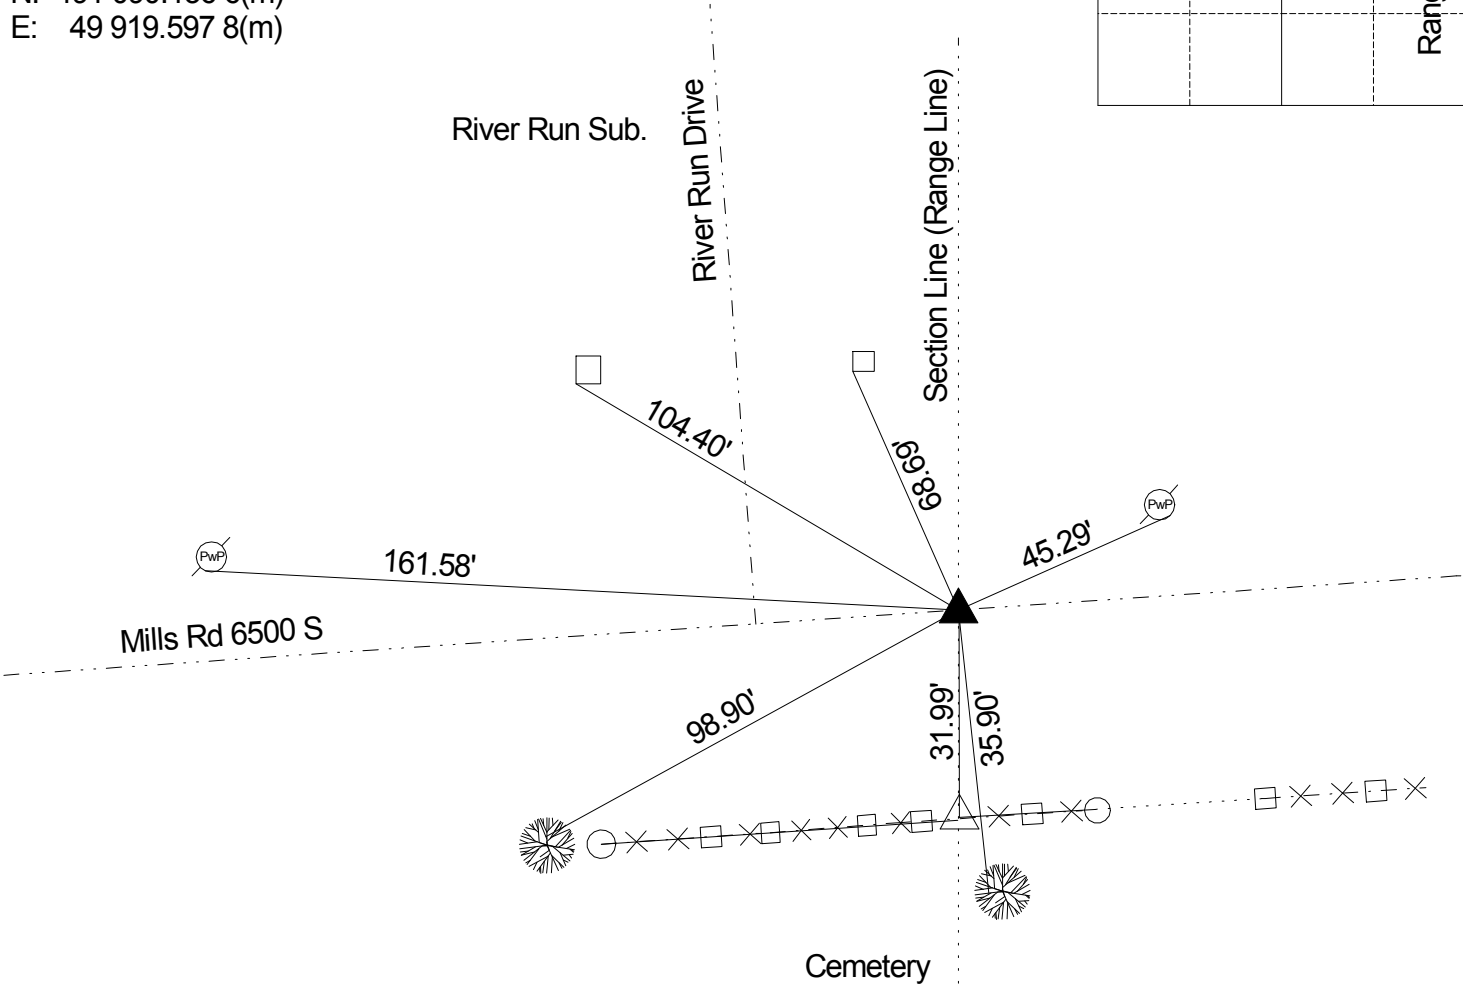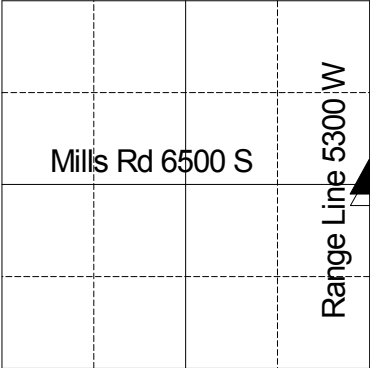

Wm B Laughlin set a post in 1820 with witnesses: 6" dia. bearing tree S 26 E 17 links, sugar 26" dia. N 70 W 27 links, as per pg 1 of the Marion County Atlas. 3-22-1857 a survey by Wm P Smith indicates a stone with no witnesses, as per pg 14 of the Marion County Survey Legal Record Decatur Twp. 5-9-1991 Wilcoxen called RR spike. 3-11-96 Wilcoxen called RR spike down 2". 9-28-2000 Kiste called same. 7-14-04 Wilcoxen excavated and set Harrison monument in accordance with ties. No other points were found. 7-31-04 Wilcoxen called Harrison. 1-27-10 Wilcoxen called same.

REF.	DISTANCE	DESCRIPTION
1.	45.29'	Mag nail w/brass washer SE PwP #1-716 8" up
2.	35.90'	Boat spike N 65" oak in spur root
3.	31.99'	Due south to west ¼ of 7-14-3 (rebar)
4.	98.90'	Boat spike N 24" hackberry 24" up
5.	161.58'	Mag nail w/brass washer S PwP #17-715B 18" up
6.	104.40'	SW corner of brick column
7.	68.69'	SW corner of brick column